



<b>SALENS ARCHITECTEN</b> www.salensarchitecten.be Kolenkaai 68, 8000 BRUGGE tel (050) 444 000 - fax (050) 444 001 E-mail: info@salensarchitecten.be	STUDIE : WOONPROJECT KOLENKAAI
	LIGGING : Kolenkaai, 8000 Brugge
	BOUWHEER : NOVUS
	PLAN : LEOPOLD II LAAN - GELIJKVLOERS
	11/12/2015 12:20 schaal : 1:75



<b>SALENS ARCHITECTEN</b> www.salensarchitecten.be Kolenkaai 68, 8000 BRUGGE tel (050) 444 000 - fax (050) 444 001 E-mail: info@salensarchitecten.be	STUDIE : WOONPROJECT KOLENKAAI	
	LIGGING : Kolenkaai, 8000 Brugge	
	BOUWHEER : NOVUS	11/12/2015 12:21
	PLAN : LEOPOLD II LAAN - NIVEAU +1	schaal : 1:75

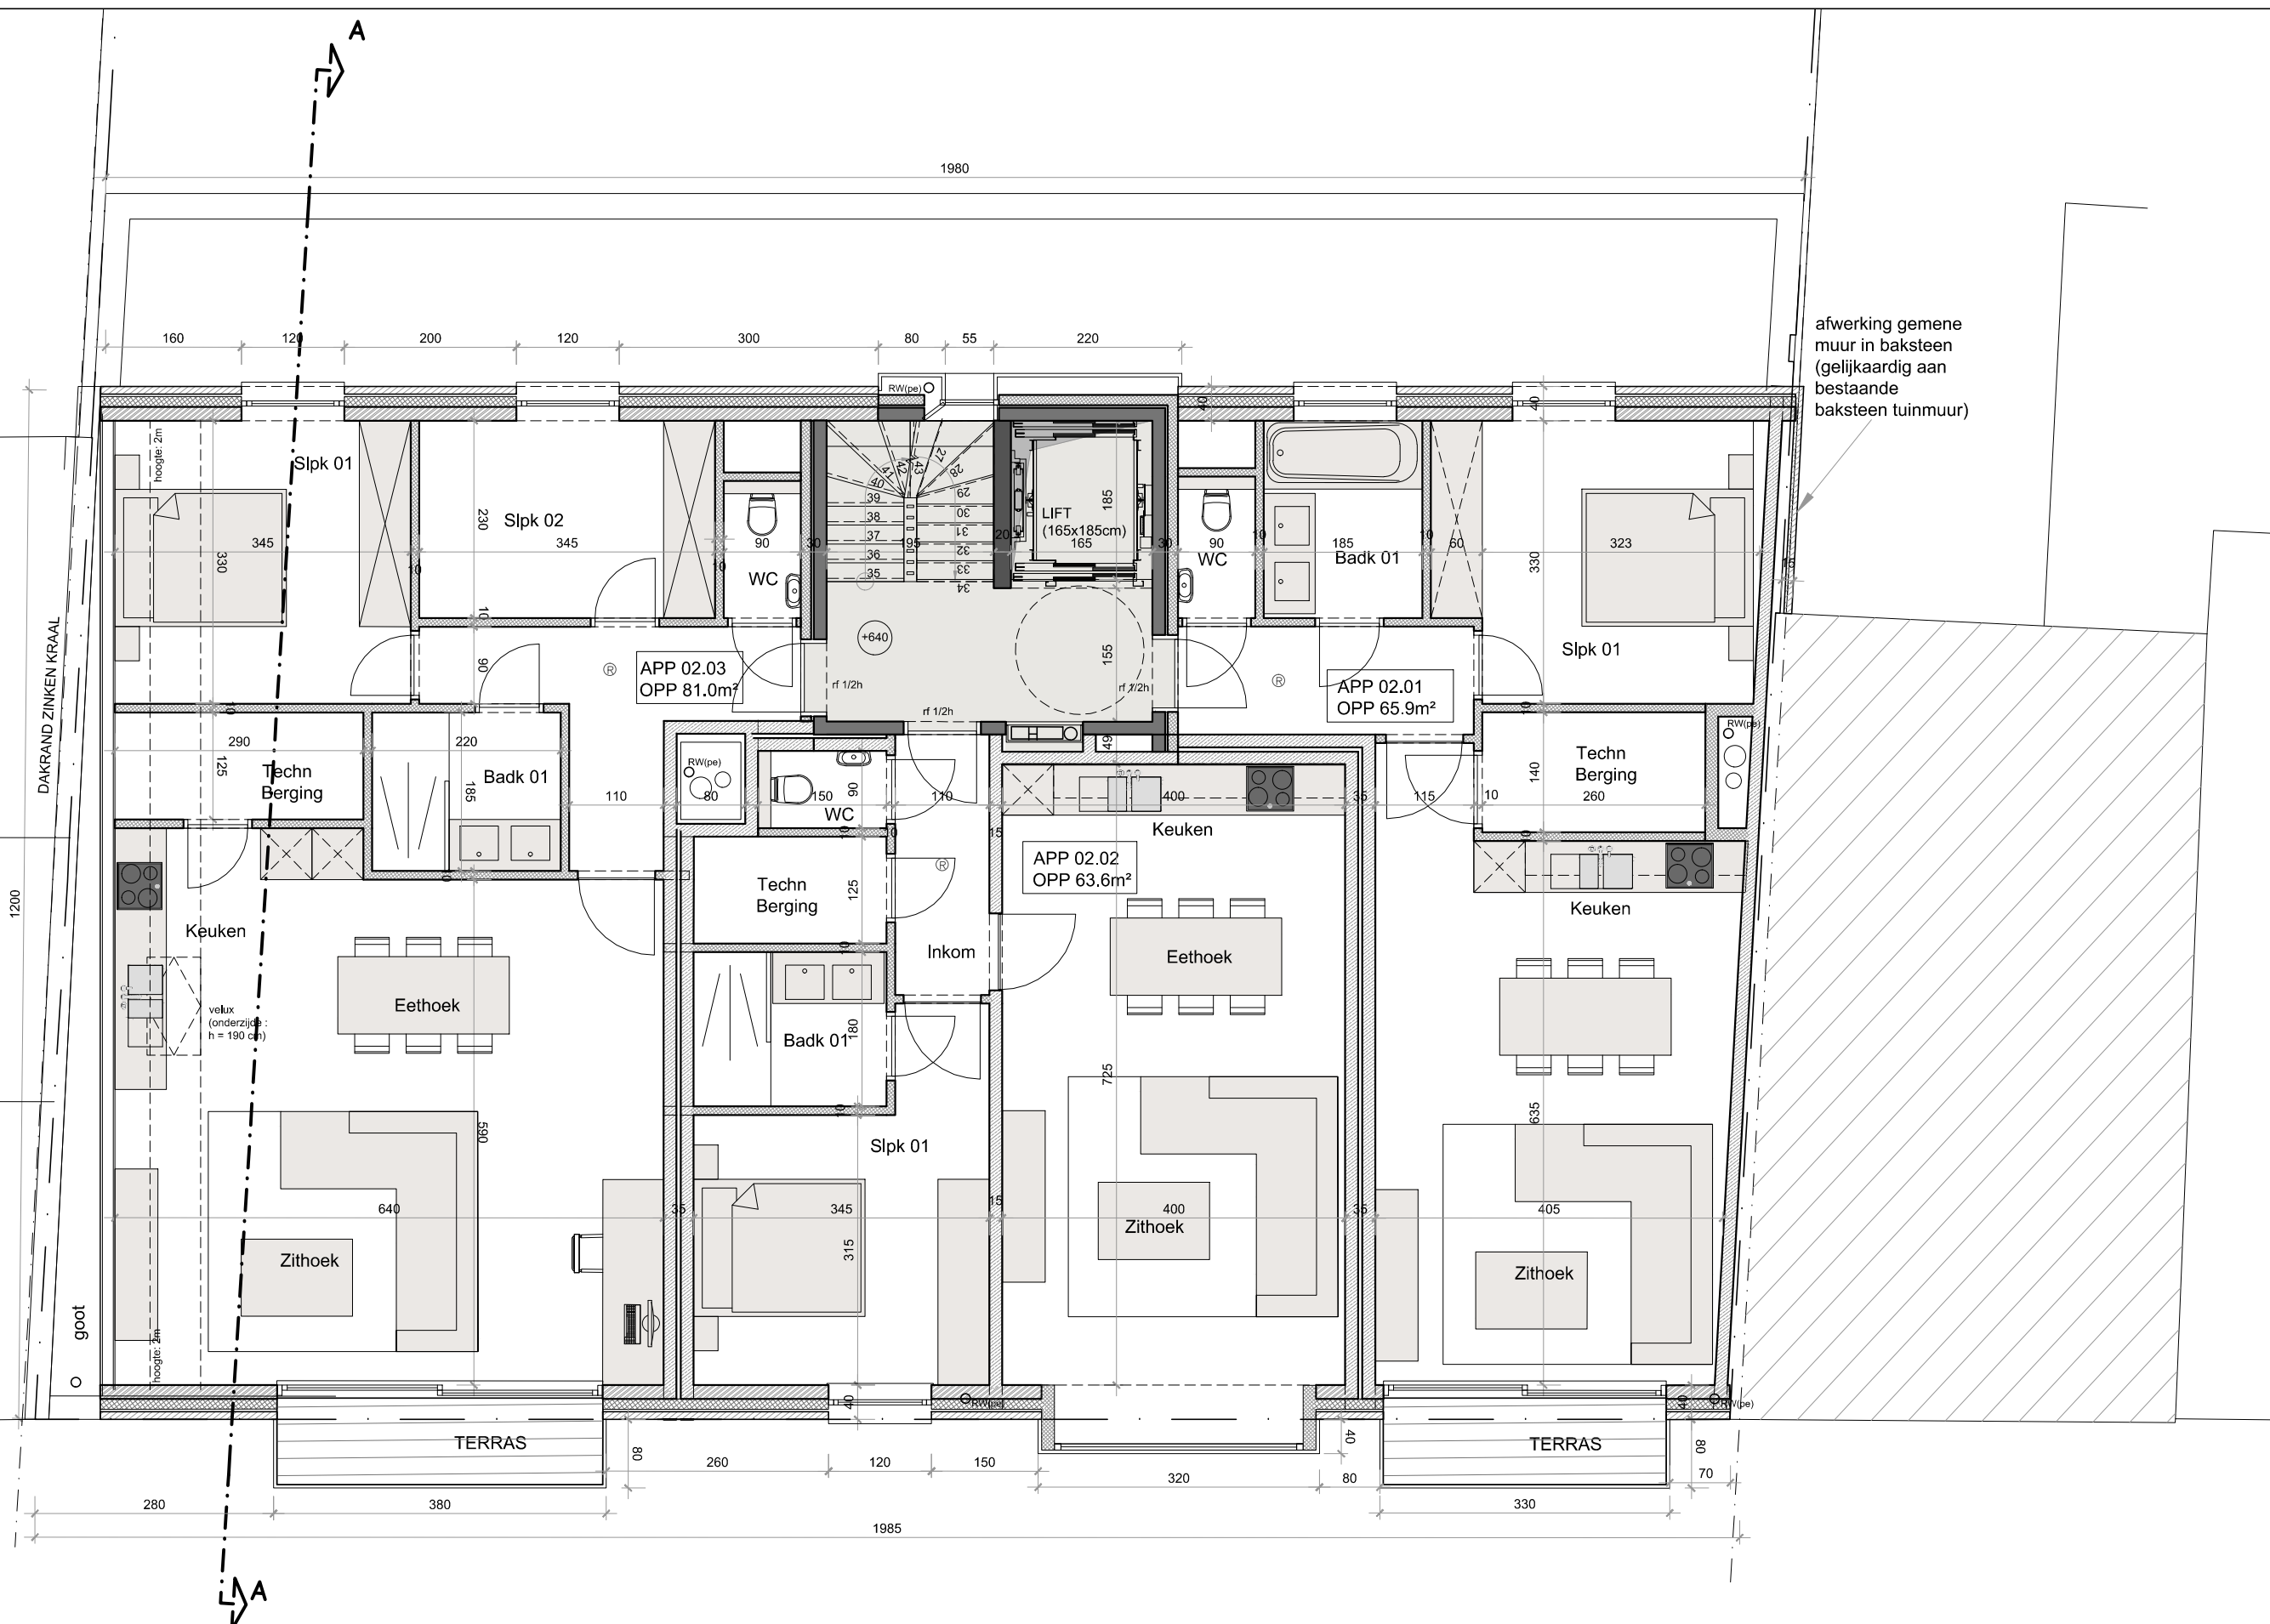

<b>SALENS ARCHITECTEN</b> www.salensarchitecten.be Kolenkaai 68, 8000 BRUGGE tel (050) 444 000 - fax (050) 444 001 E-mail: info@salensarchitecten.be	STUDIE : WOONPROJECT KOLENKAAI
	LIGGING : Kolenkaai, 8000 Brugge
	BOUWHEER : NOVUS
	PLAN : LEOPOLD II LAAN - NIVEAU +2
	11/12/2015 12:24
	schaal : 1:75

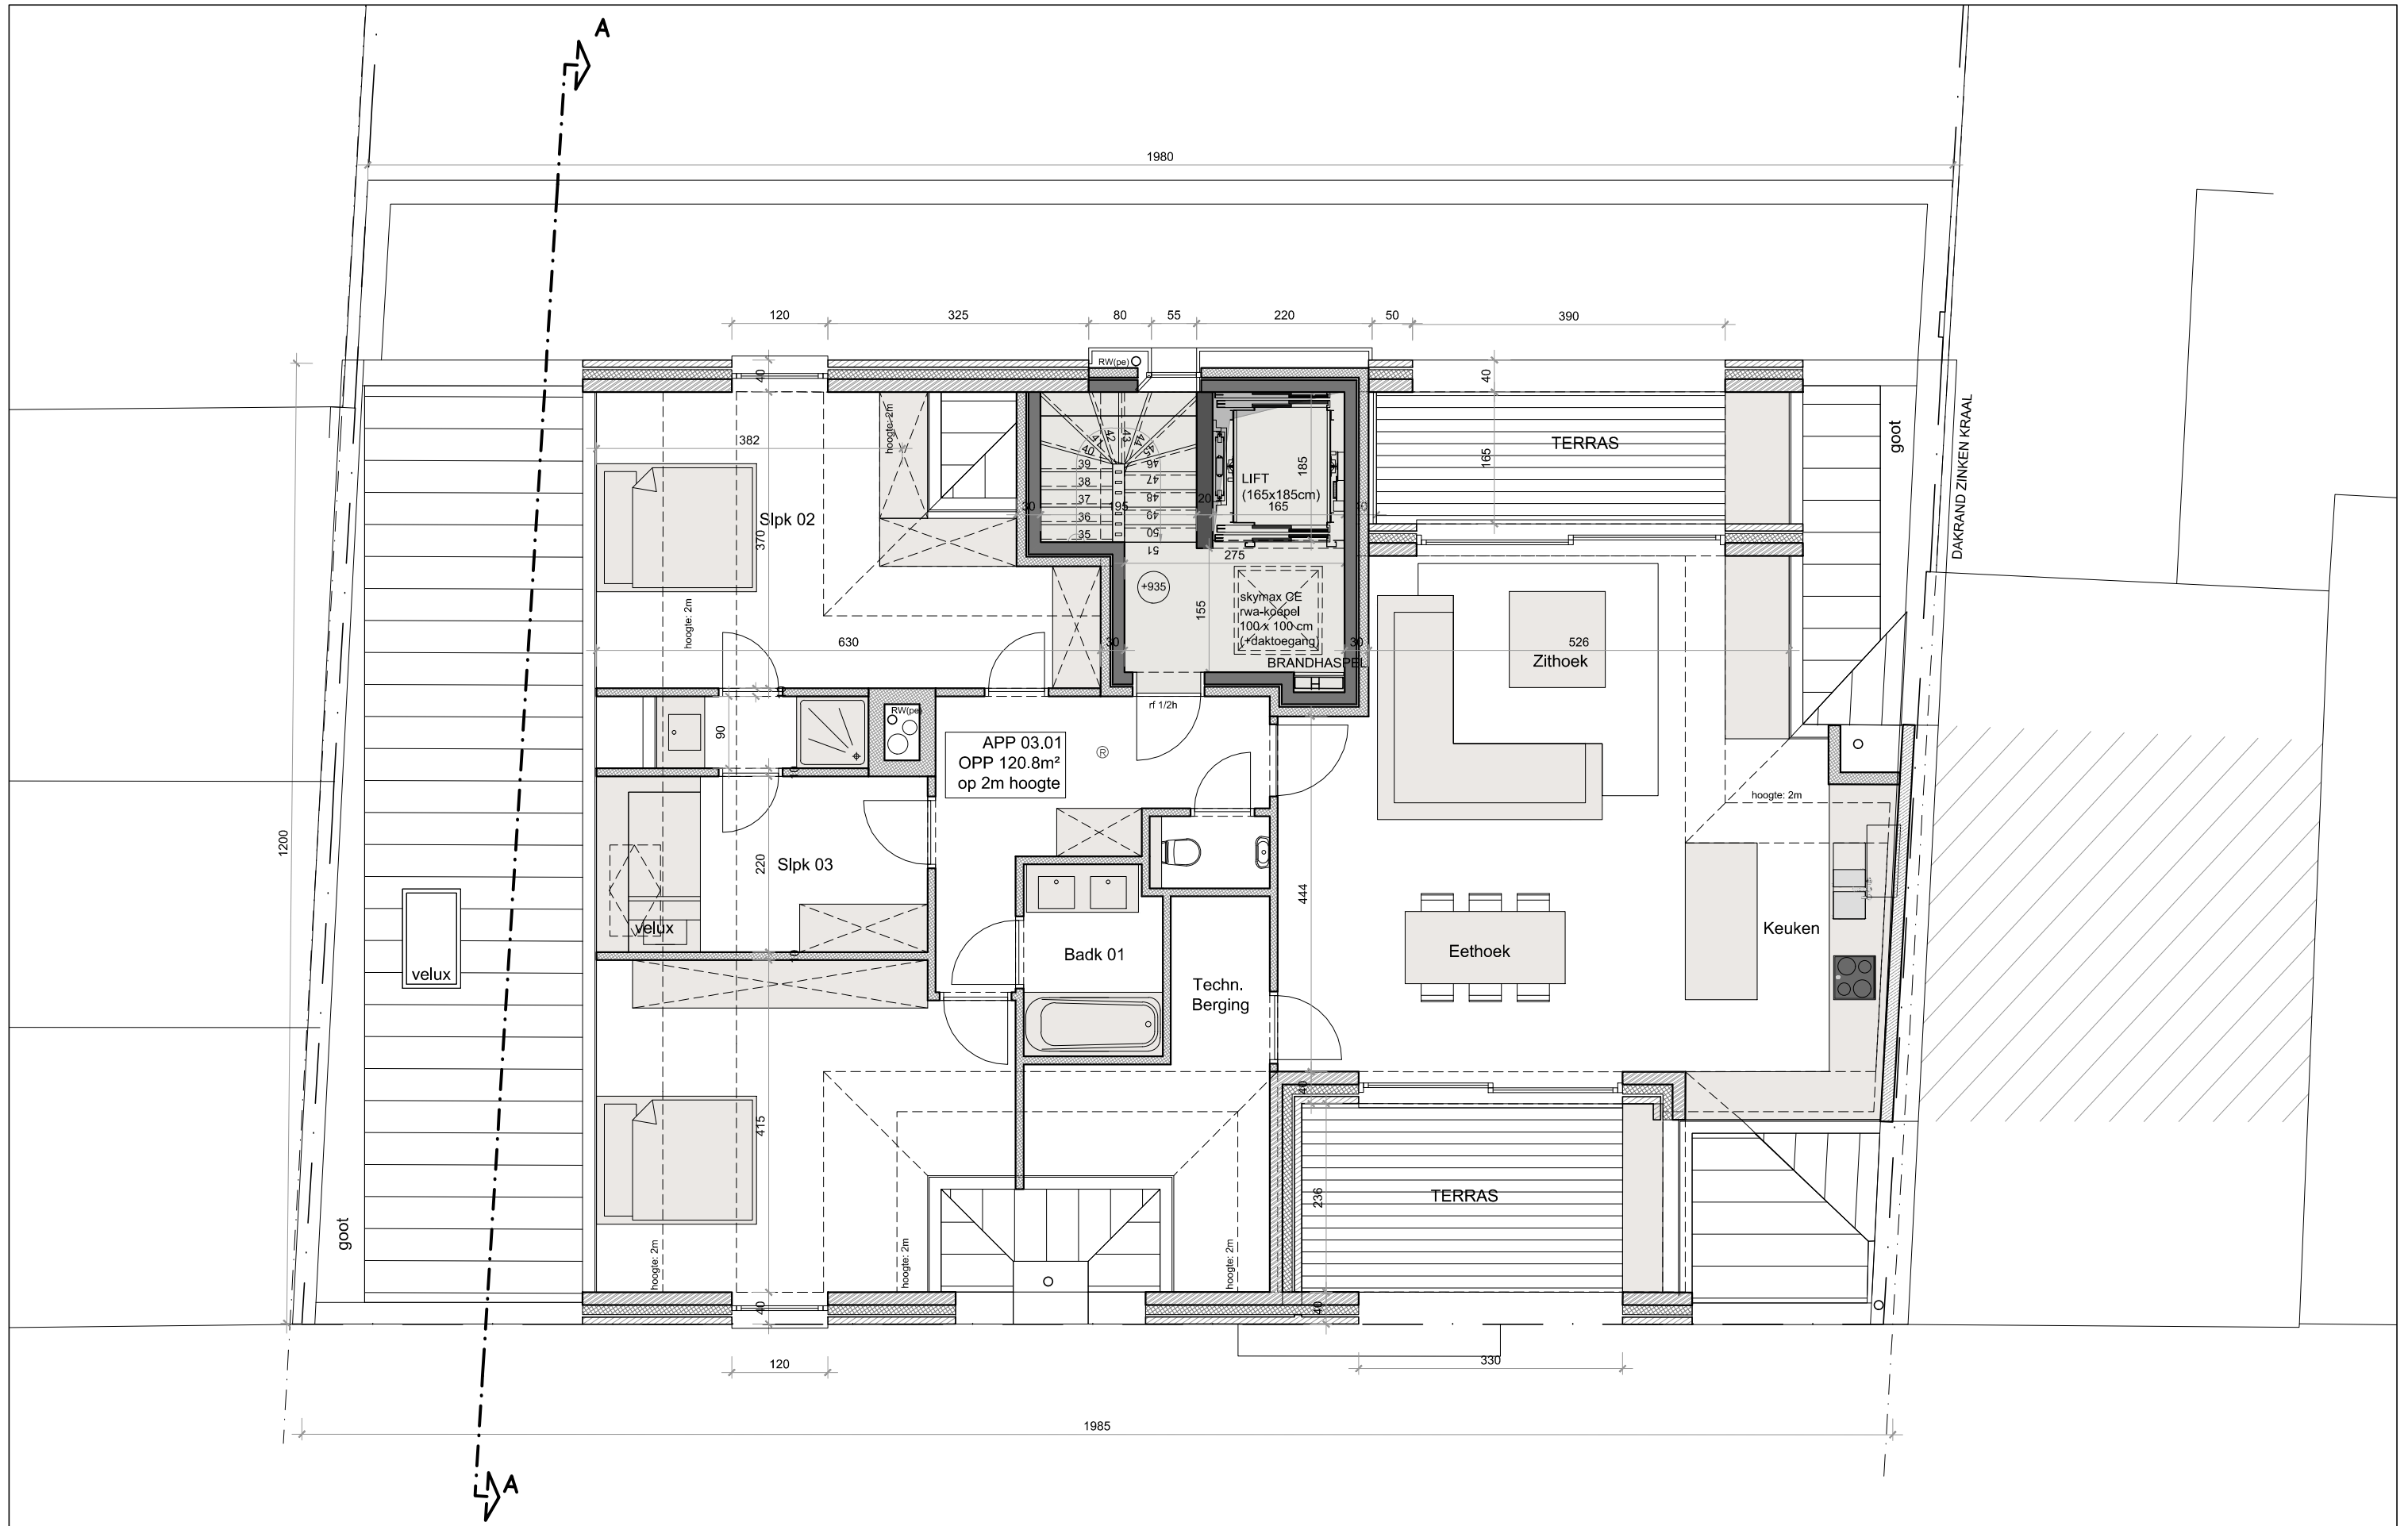

**SALENS ARCHITECTEN**  
 www.salensarchitecten.be  
 Kolenkaai 68, 8000 BRUGGE  
 tel (050) 444 000 - fax (050) 444 001  
 E-mail: info@salensarchitecten.be

STUDIE	: WOONPROJECT KOLENKAAI	
LIGGING	: Kolenkaai, 8000 Brugge	
BOUWHEER	: NOVUS	11/12/2015 12:22
PLAN	: LEOPOLD II LAAN - NIVEAU +3	schaal : 1:75