



LEOPOLD II-LAAN

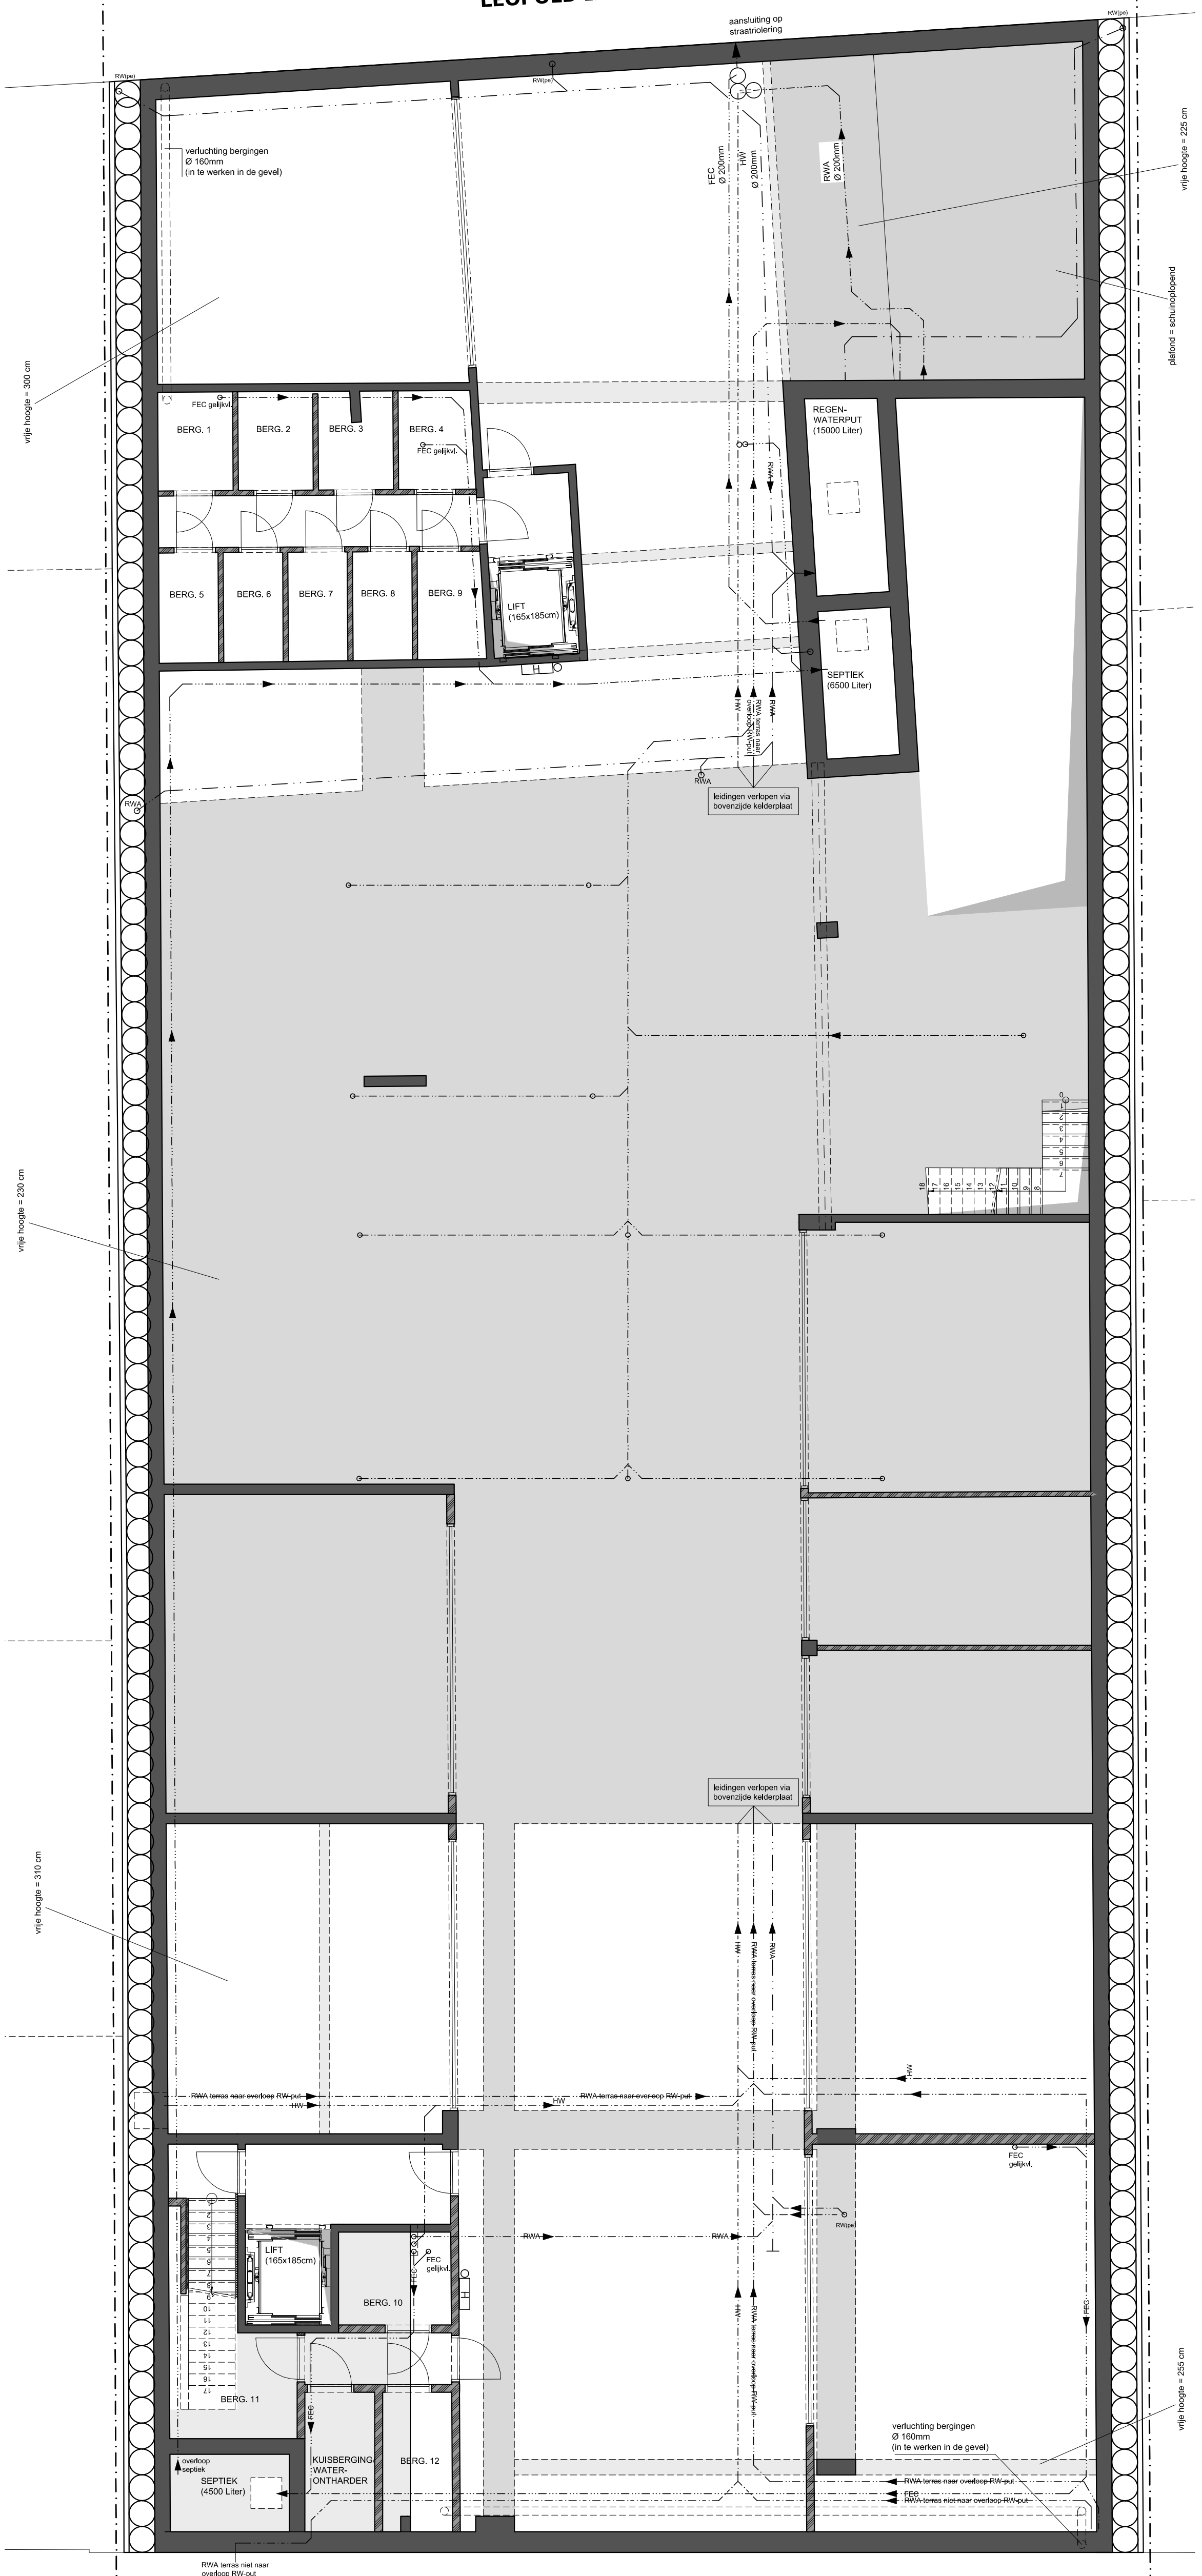

KOLENKAAL

PLAFONDPLAN KELDER (1/75)

LEOPOLD II-LAAN

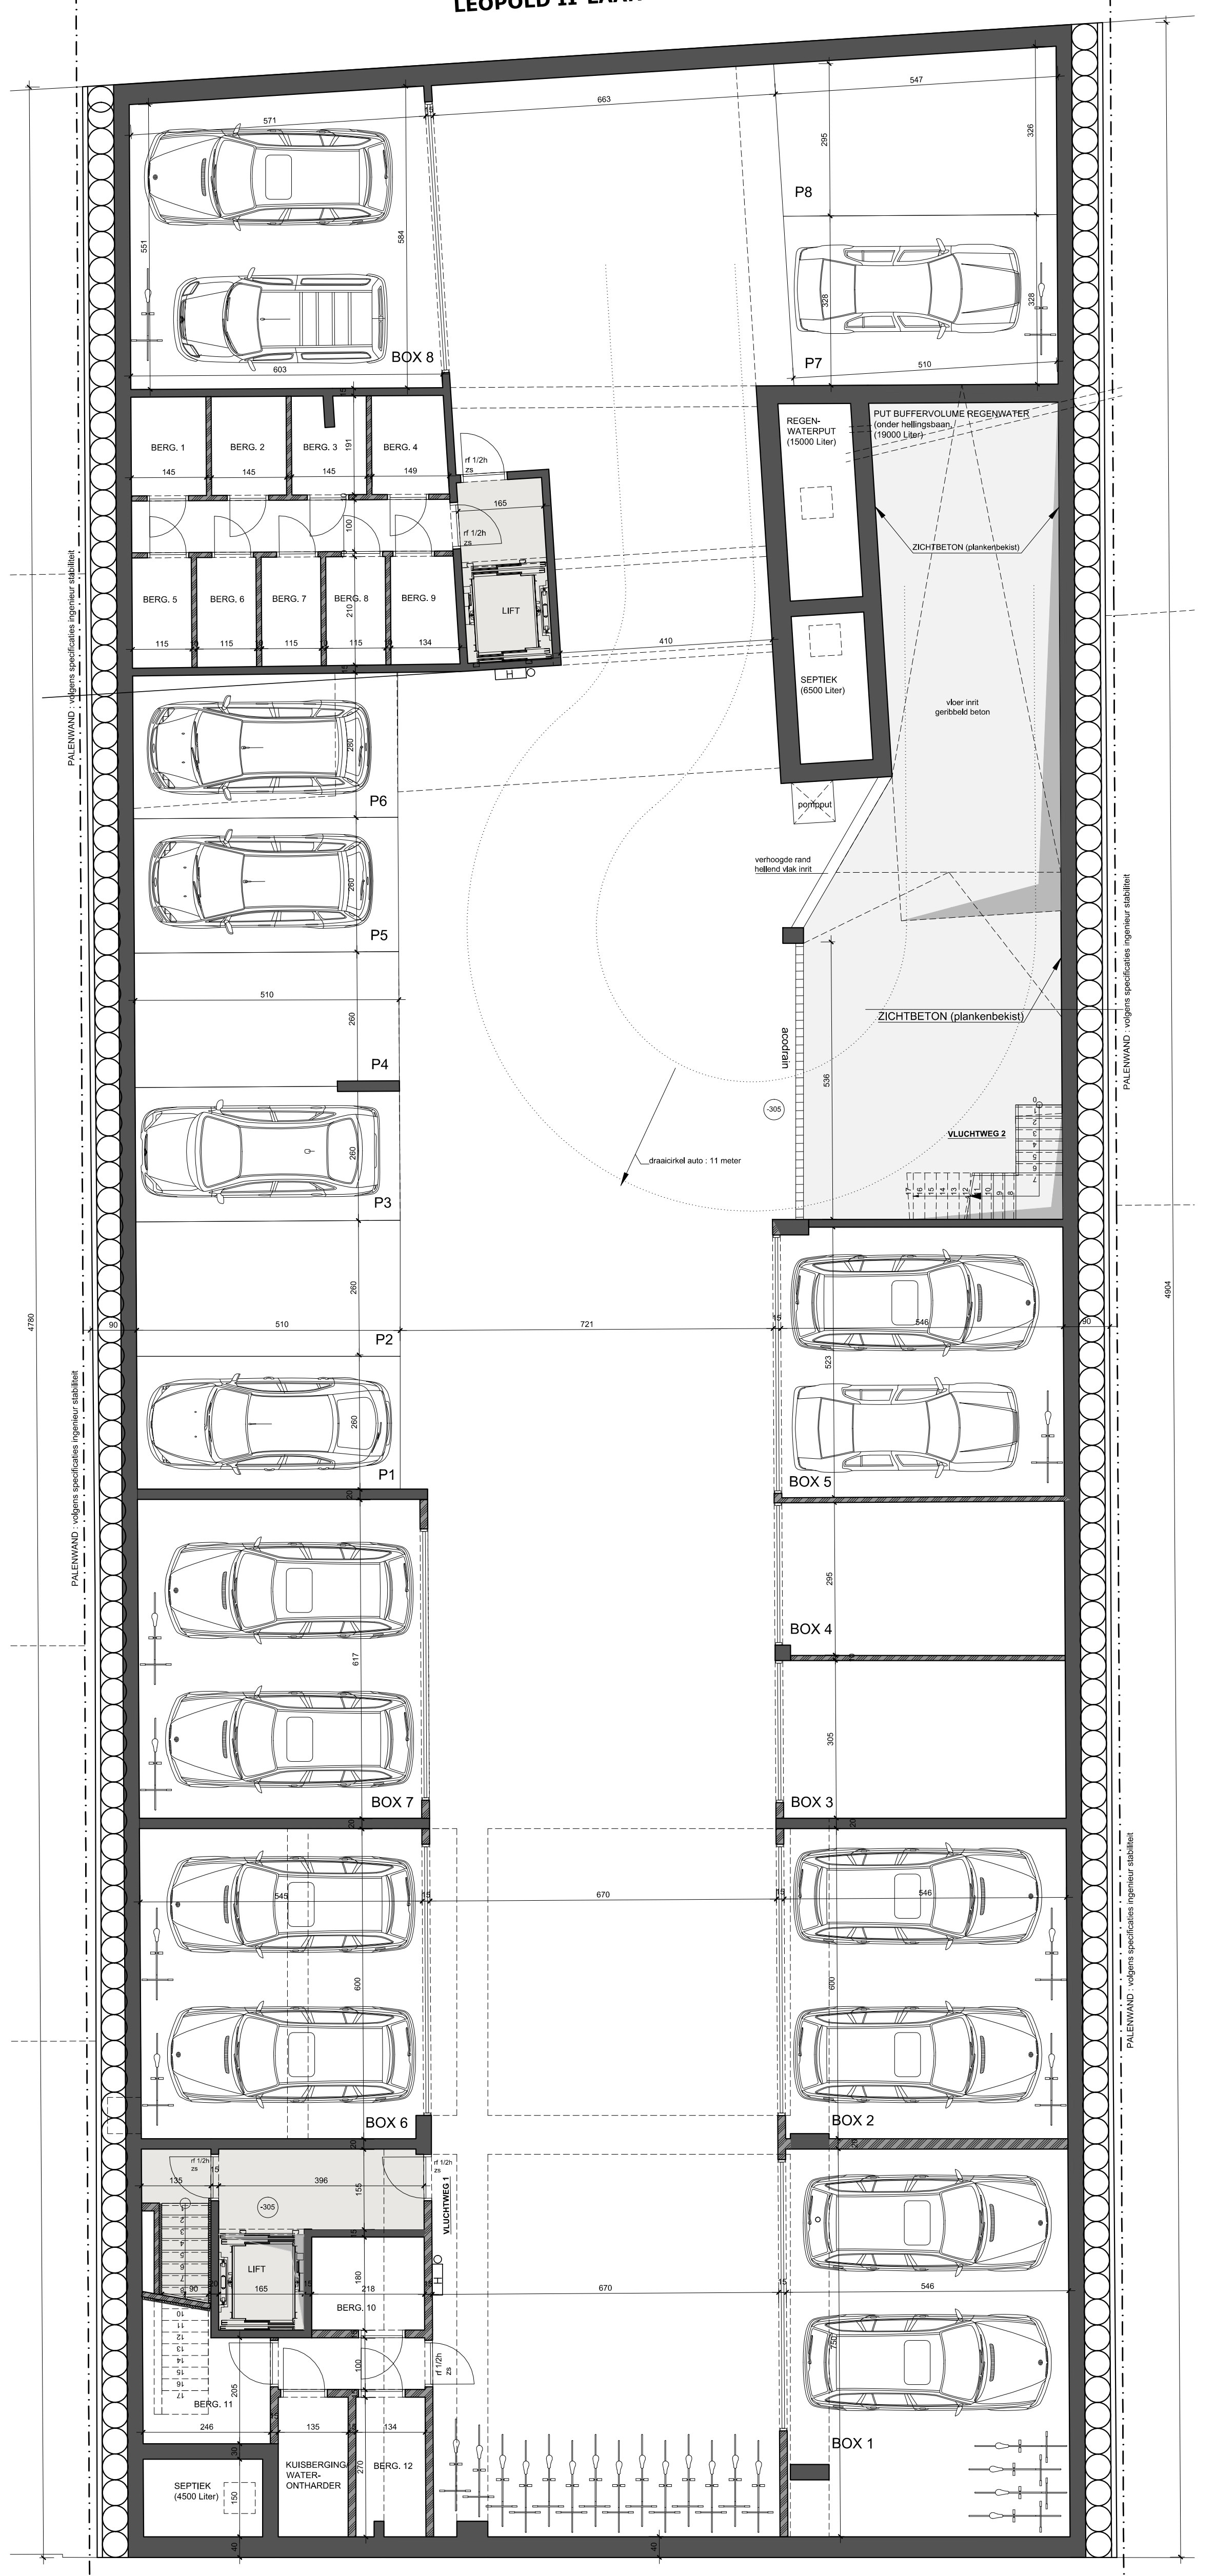

KOLENKAAL

VLOERPLAN KELDER (1/75)